


# ATTACHMENT 'A'

NOT TO SCALE

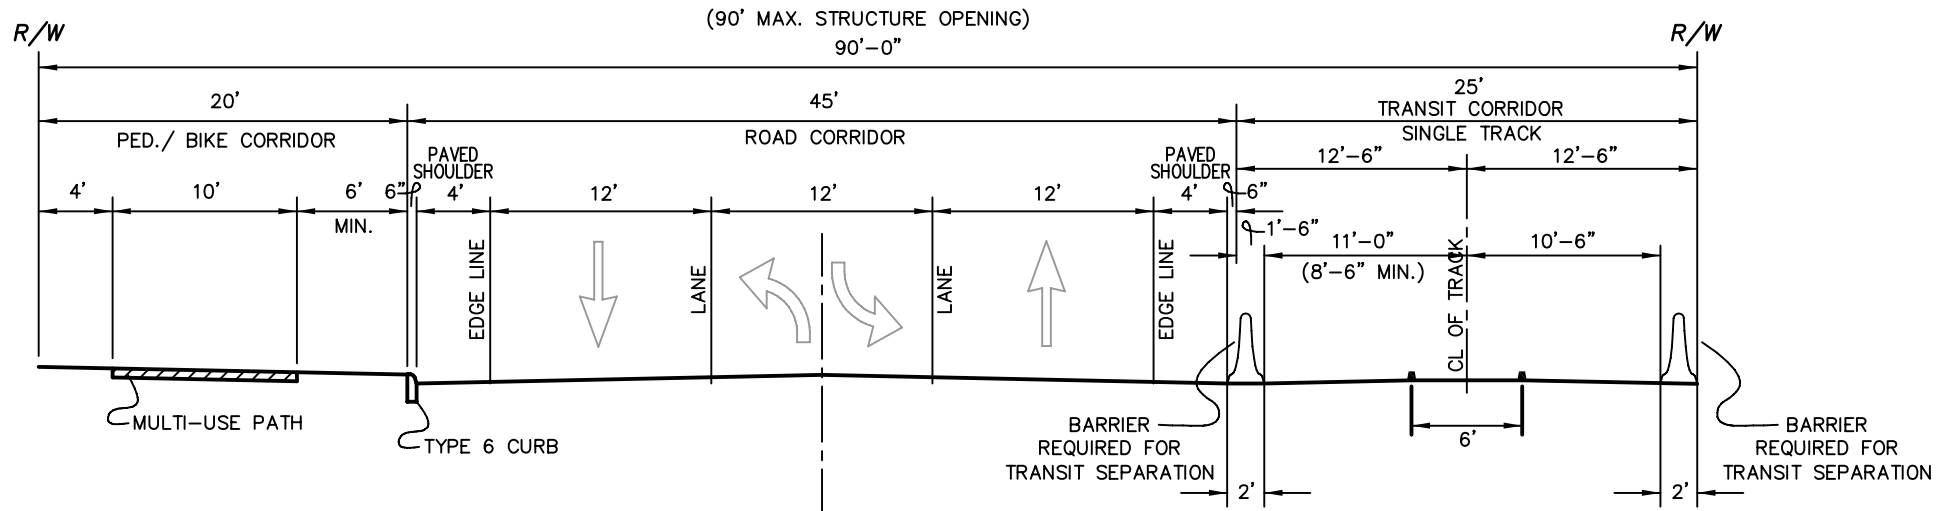

## AICHOLTZ CORRIDOR